


INTERNATIONAL OPEN COMPETITION FOR RASADNIK THE PLANNING SOLUTION

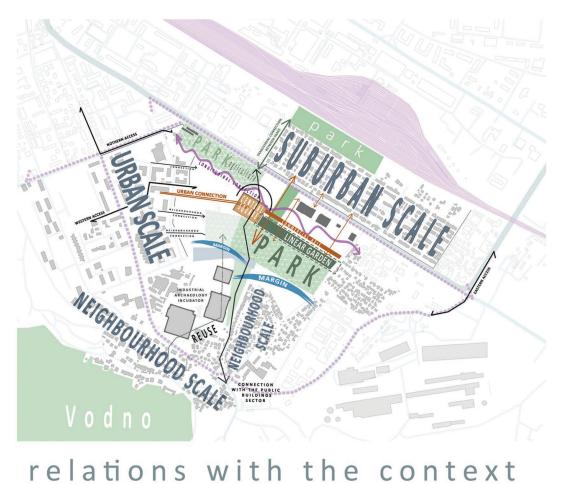

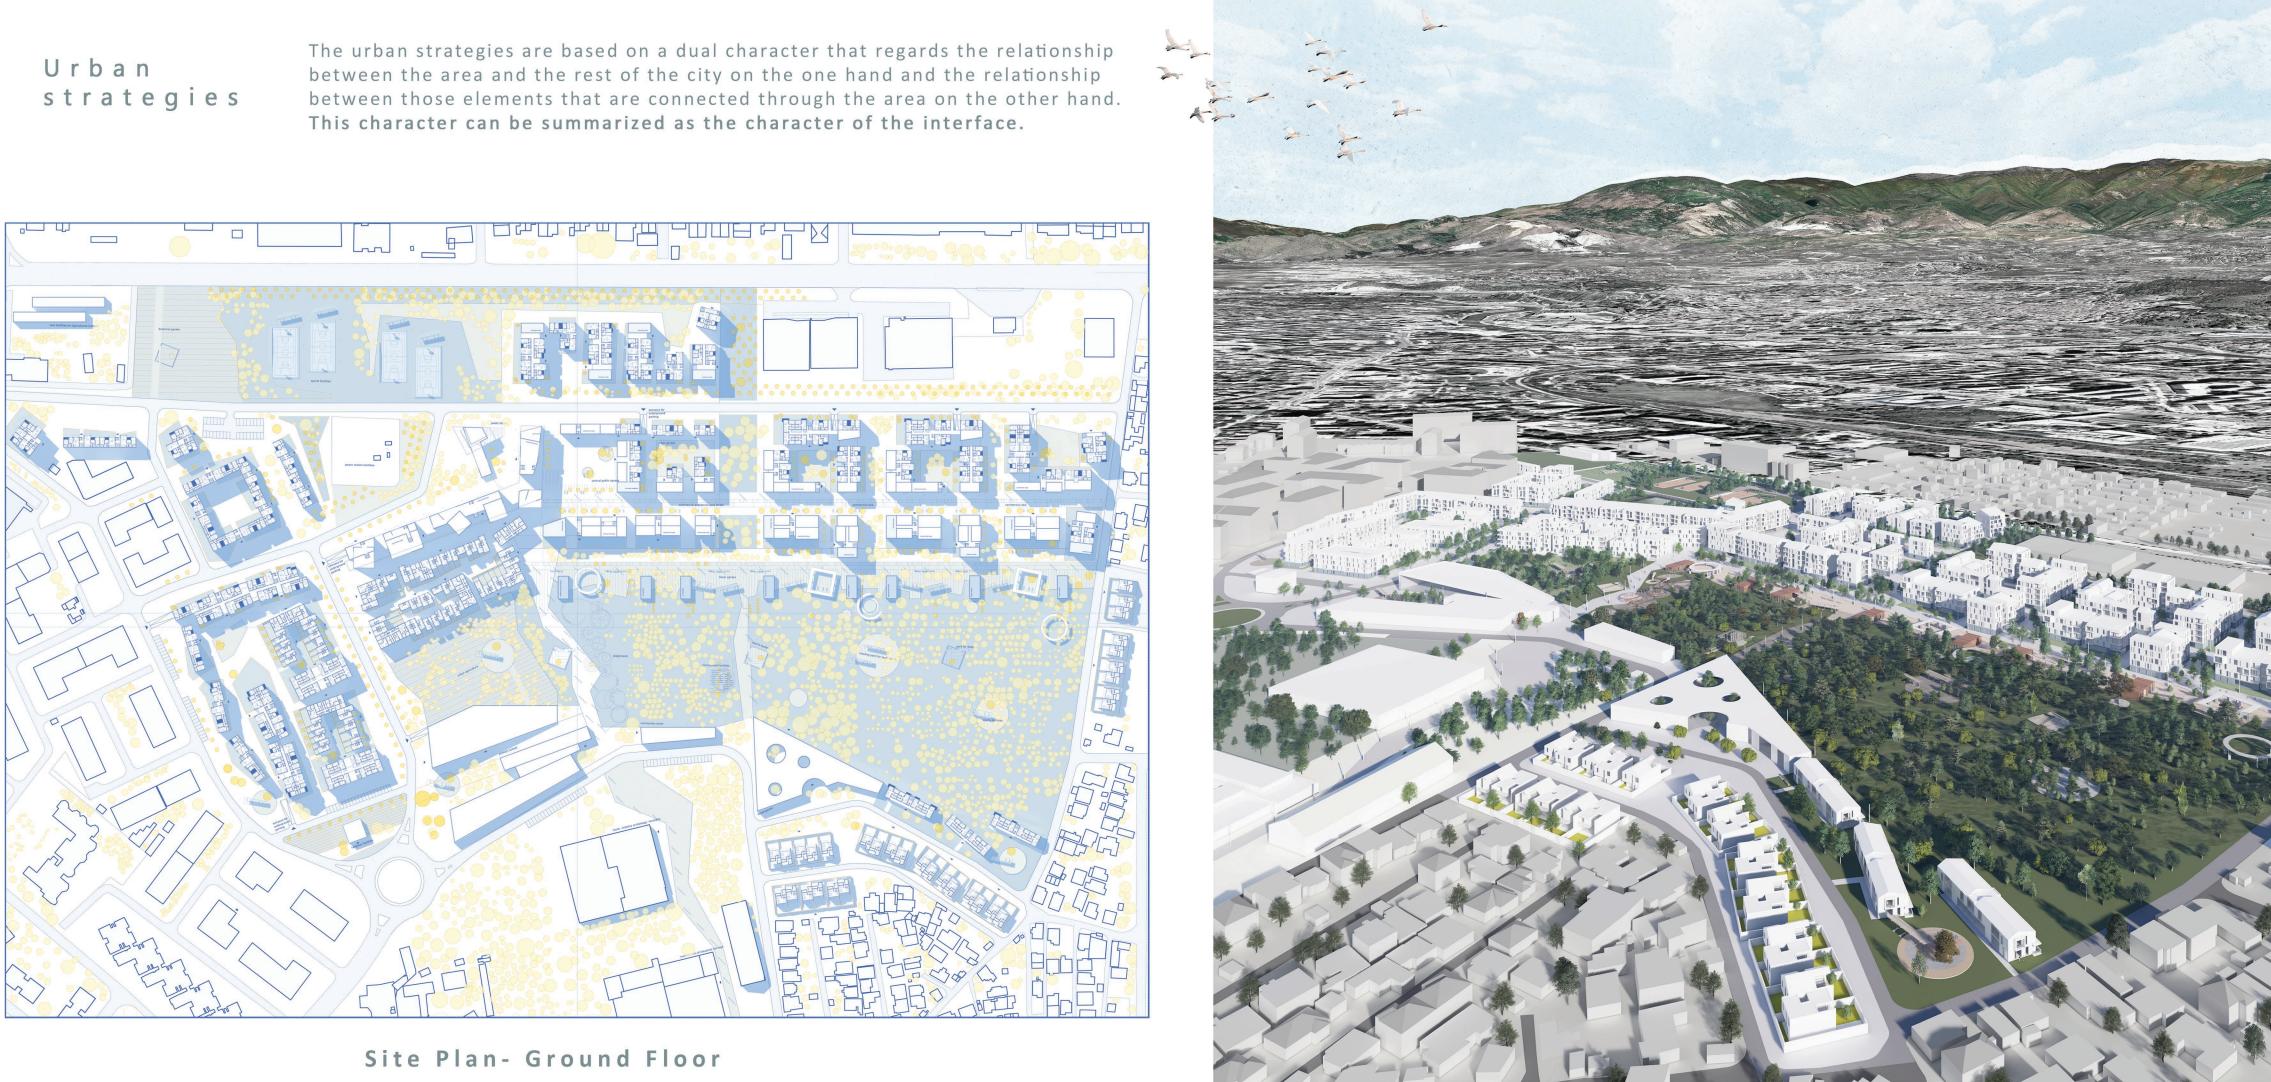

connections within the area

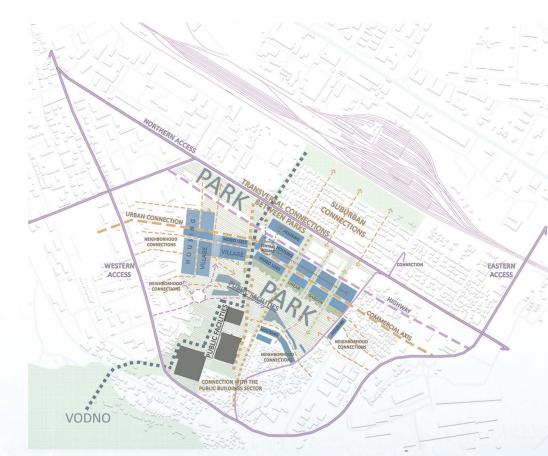






system of connections

program



INTERNATIONAL OPEN COMPETITION FOR RASADNIK


GENERAL VIEW

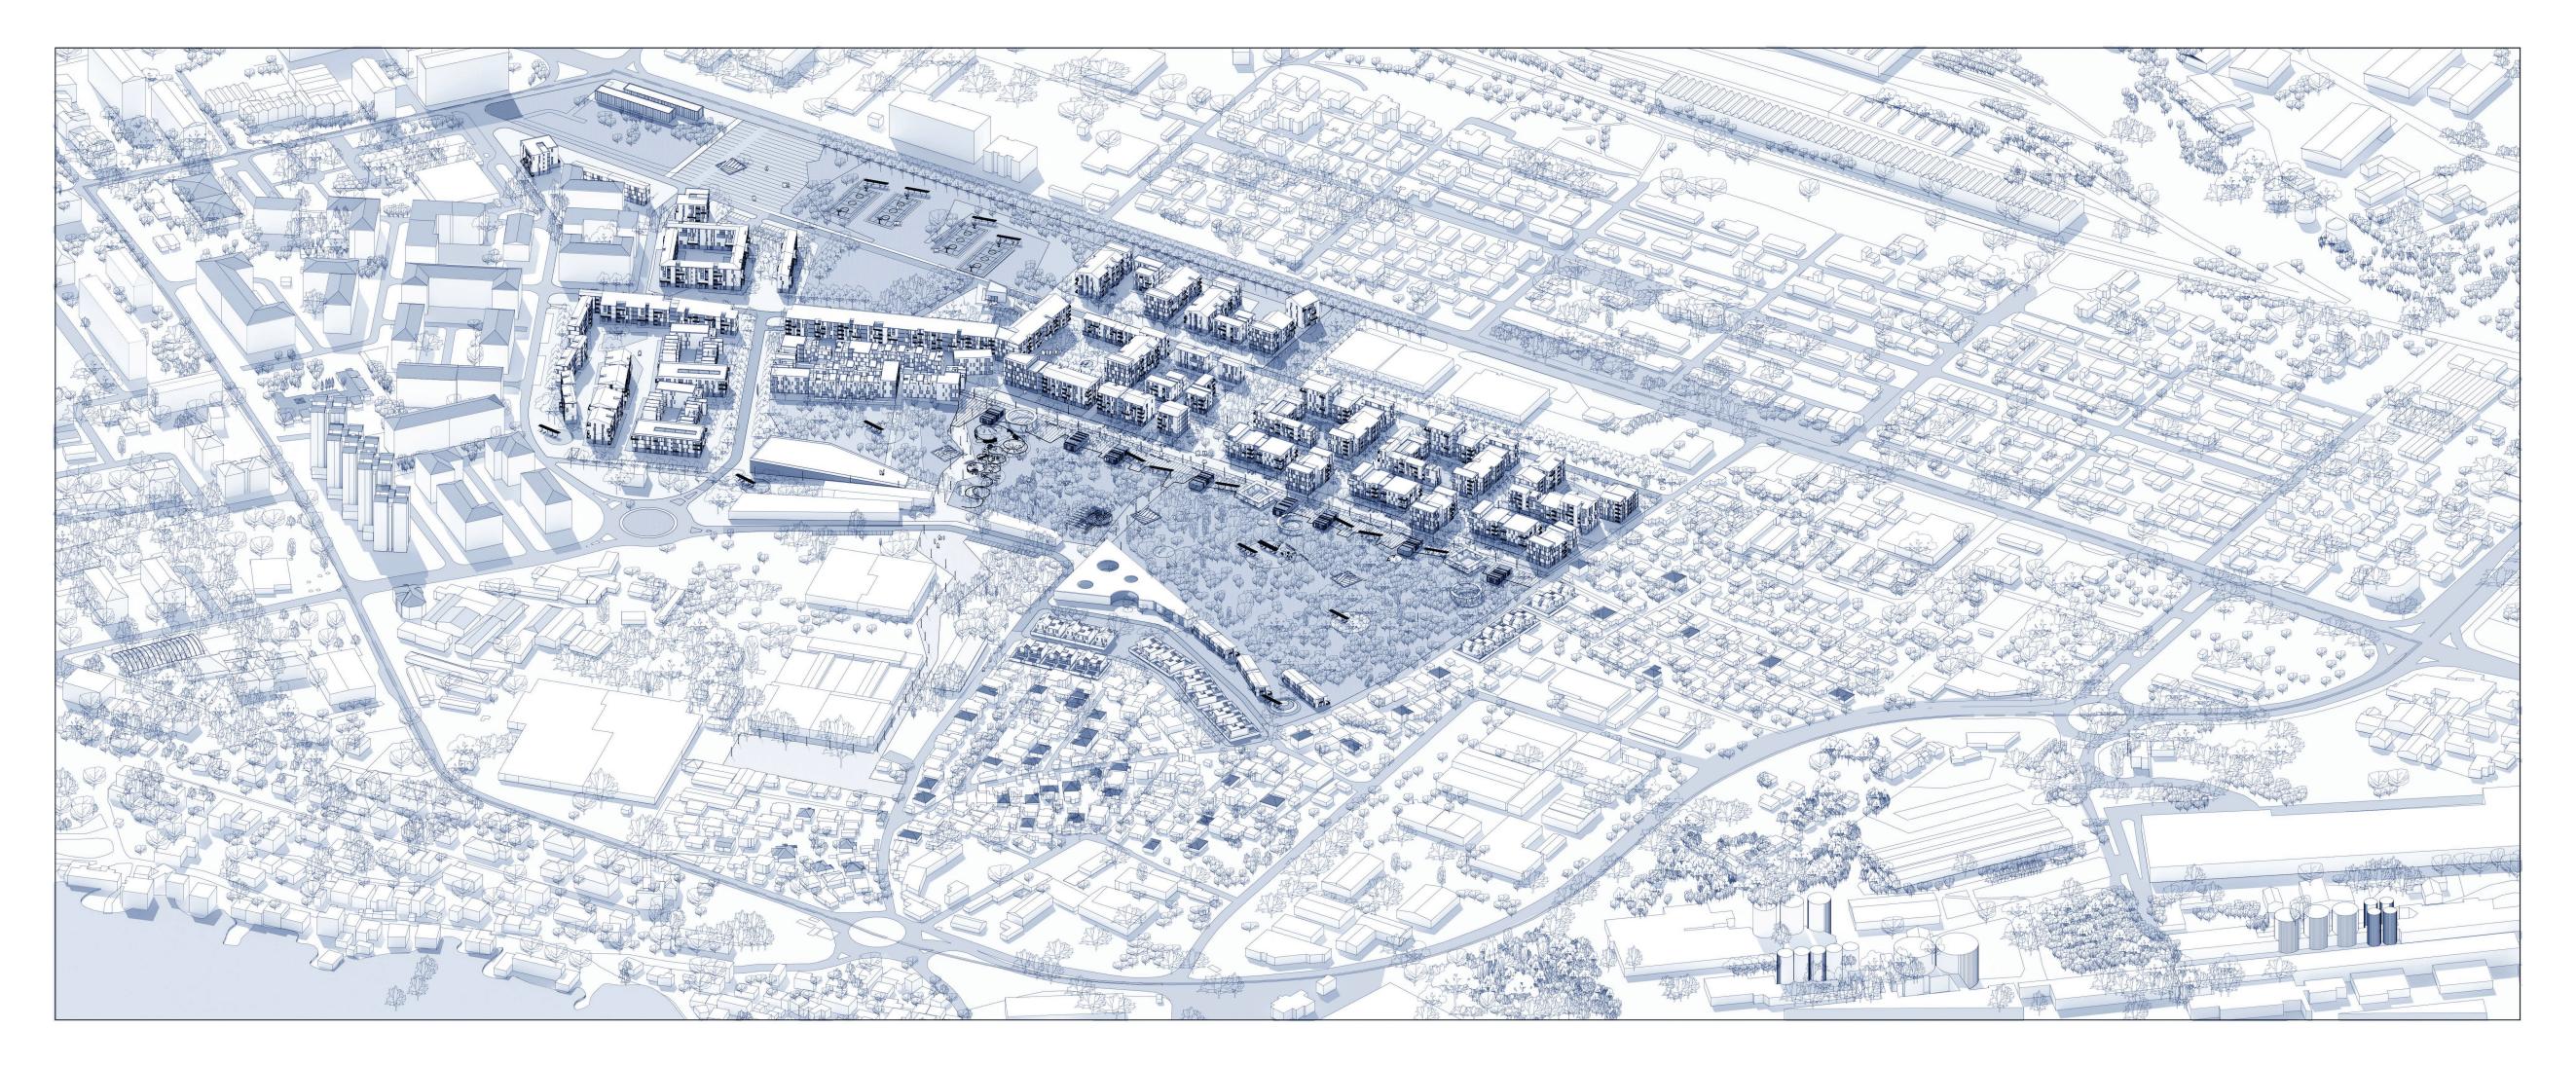



A 5 5 0 0 5 5 A

SITE PLAN - ROOFS

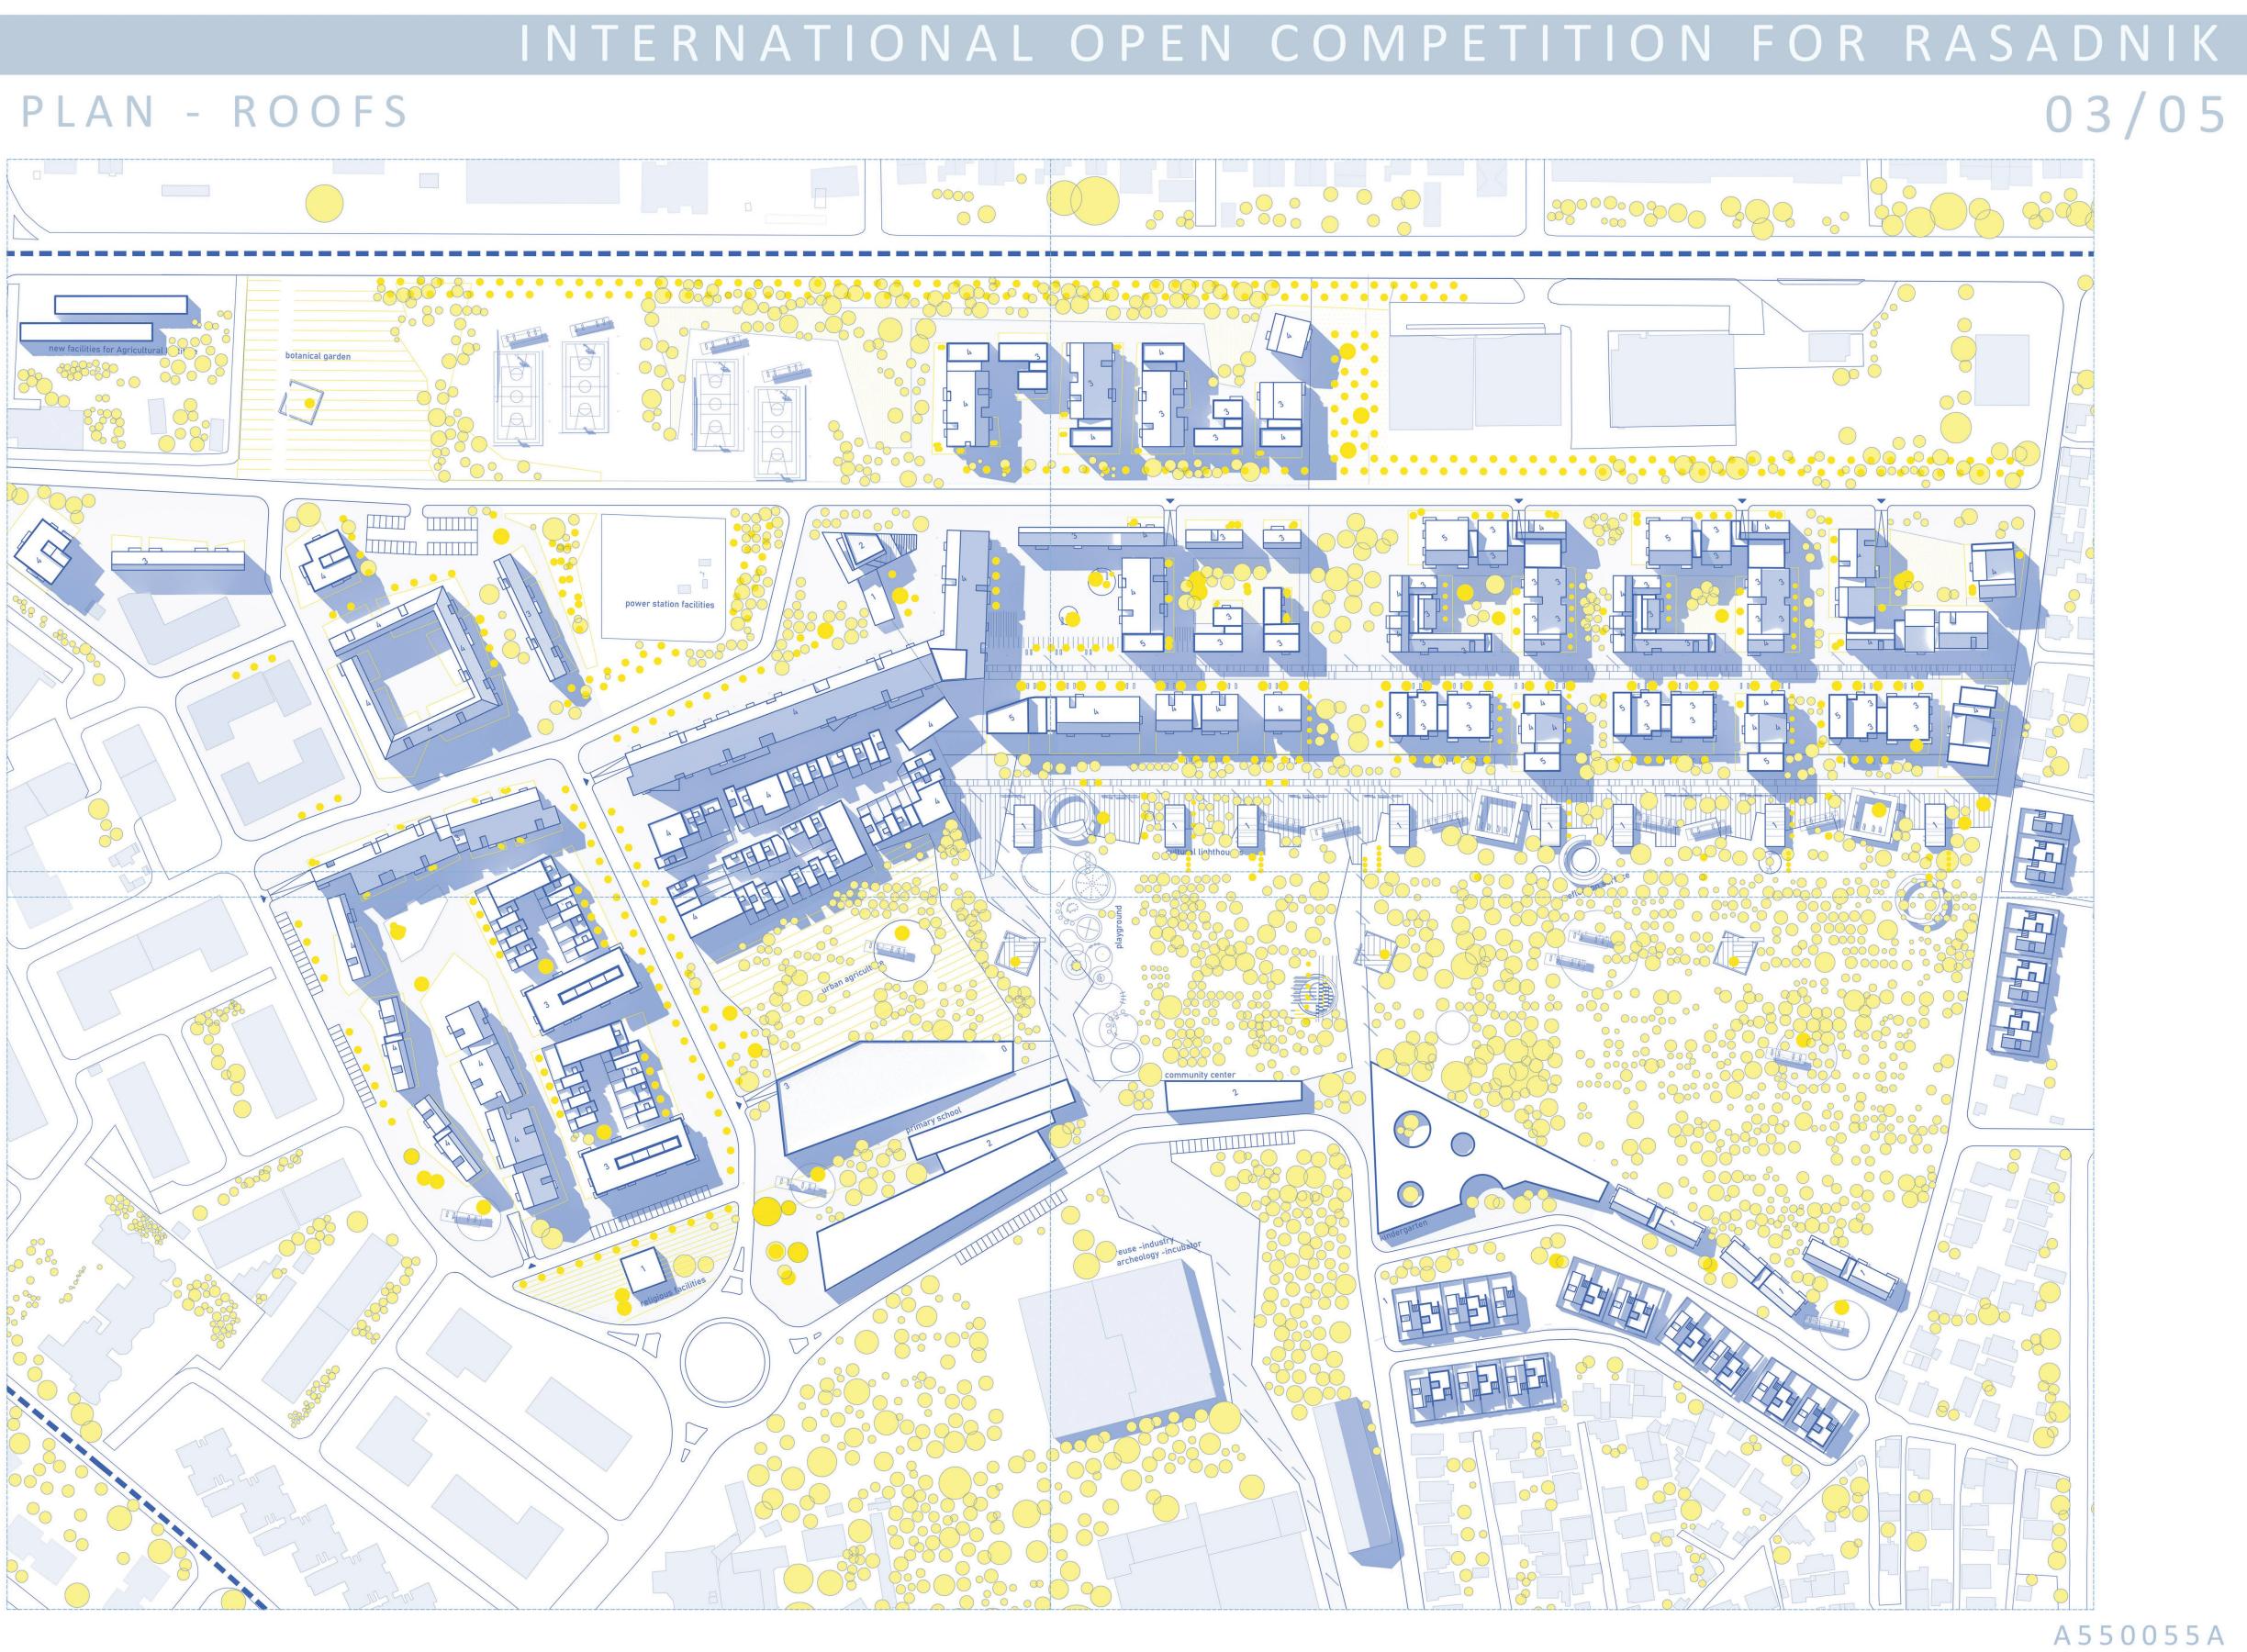

INTERNATIONAL OPEN COMPETITION FOR RASADNIK

THE CENTRAL SQUARE





3D DISPLAYS



INTERNATIONAL OPEN COMPETITION FOR RASADNIK





A 5 5 0 0 5 5 A